


This drawing is the copyright of AARDVARK EM Limited and must not be reproduced in whole or in part or used in any manner without their written permission.  
Scaled dimensions must not be taken from this drawing. All dimensions are to be confirmed on site prior to commencement of work.

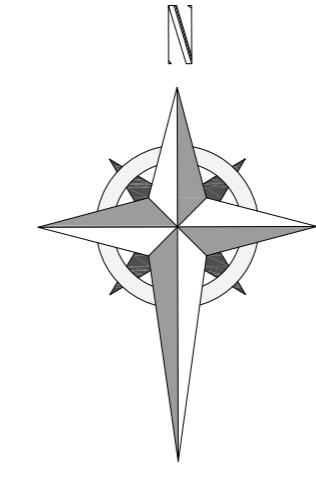

Revisions:

Revision	Date	Revision Notes	Drawn	Inspected
01	09.01.23	First Issue	GF	NL
02	12.01.23	Site Layout Amended	GF	NL
03	25.01.23	Site Layout Amended	GF	NL
04	21.02.23	Cable Route and POC Amended	GF	NL

LEGEND:


	PROPOSED SITE		
	MAINTENANCE ACCESS		
	SITE ACCESS		
	DNO ACCESS		
	PERIMETER FENCELINE		
	HV 132kV—ELE—	EXISTING O/H HV CABLE ROUTE	

VEGETATION:

	EXISTING VEGETATION	
	PROPOSED VEGETATION	

SITE INFRASTRUCTURE:

	PV SOLAR MODULES		SECURITY GATE
	33kV DNO SUBSTATION		CCTV CAMERA
	POINT OF CONNECTION		INVERTER
			CUSTOMER SWITCHGEAR

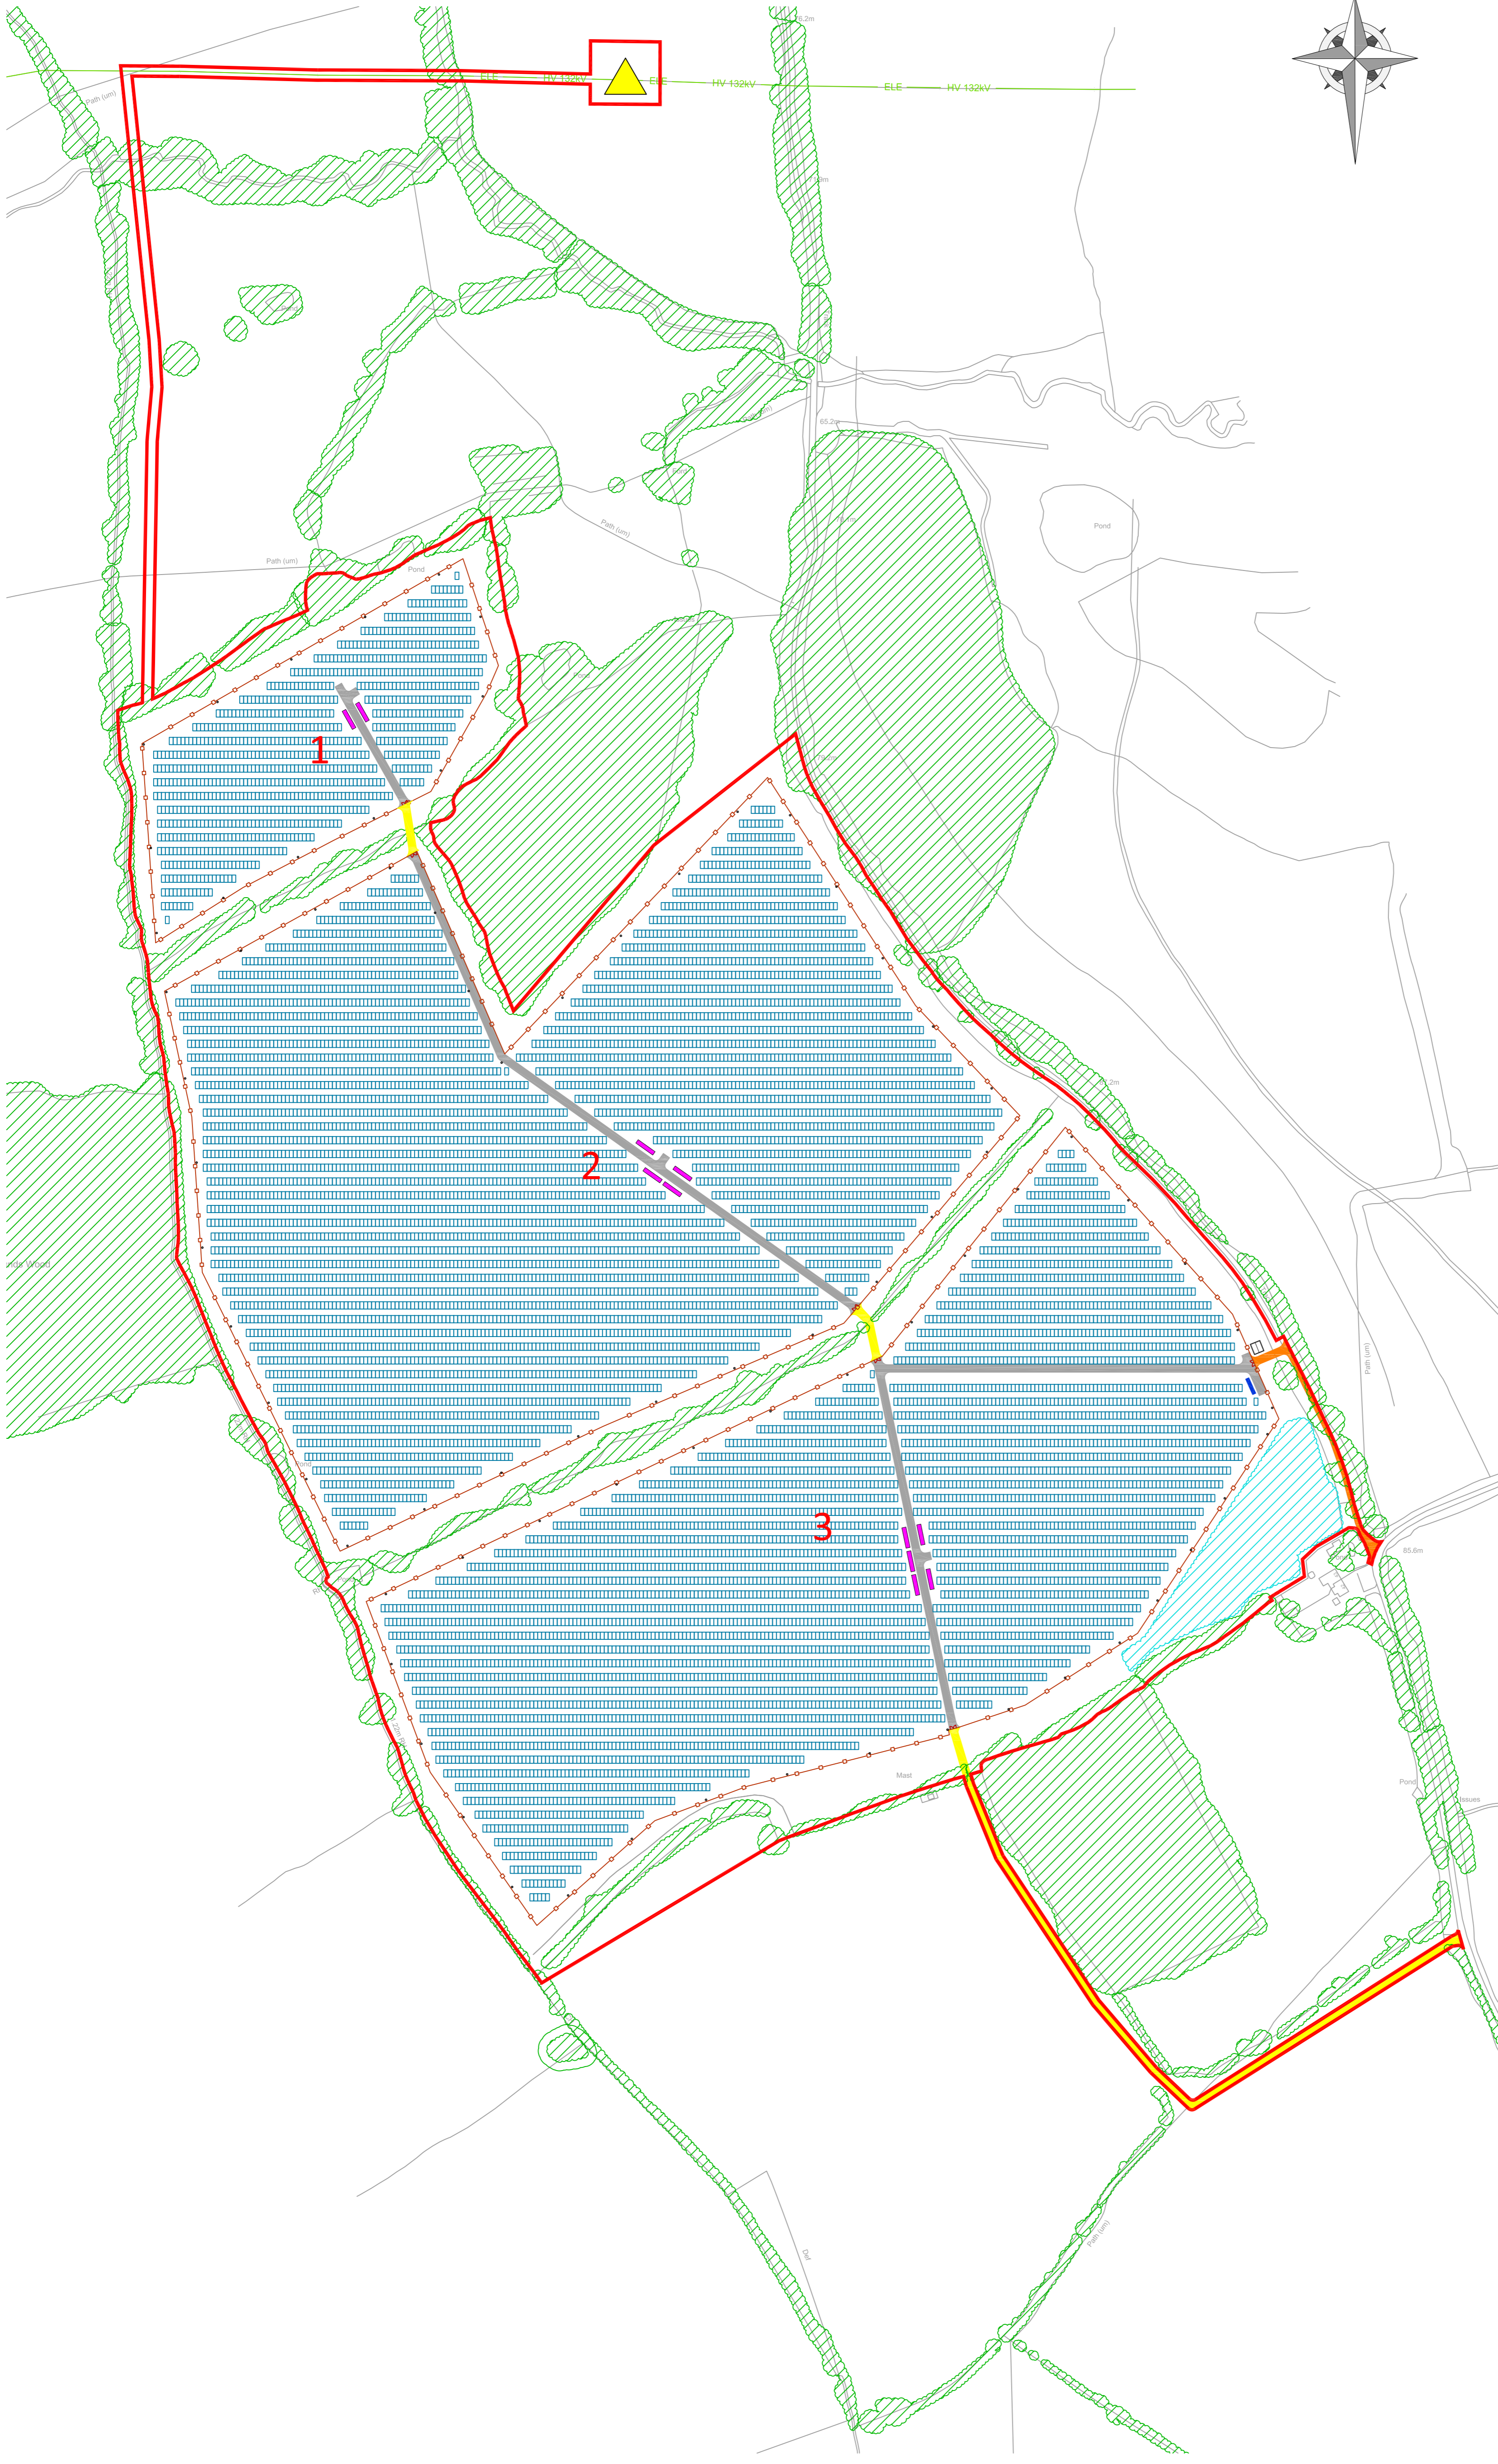

Project:  
**Toot Hill PV Solar**  
 Berwick Ln, Stanford Rivers, Ongar CM5 9PX

Consultant:

**aardvark**  
environment matters

AARDVARK EM Limited  
 Higher Ford, Wyvelscombe  
 Somersett TA4 9RL  
 Tel: +44 (0) 1584 524880  
 Mob: +44 (0) 7833 796284

Drawn by:

**CADmando**  
2D, 3D CAD & BIM SERVICES

CADmando Design & Drafting Solutions Ltd  
 The Long Barn, The Courtyard, Severn Drive, Tewkesbury  
 Business Park, GL20 8GD  
 Tel: +44 (0) 1684 850019  
 Mob: +44 (0) 7814436910

Status: **PLANNING**

Drawing Title:  
**Toot Hill PV Solar Site Layout Plan (Proposed)**

Drawn: GF	Checked: NL	First Issued: 09.01.2023
Project Code: <b>AEM022</b>	Drawing Number: <b>PL-01</b>	
Sheet Size: <b>A1</b>	Scale: <b>1:2000</b>	Revision: <b>04</b>

**1 TOOT HILL SITE LAYOUT (PROPOSED)**  
 Scale: 1:2000@A1

